

Quick Frame Pricing Guide

TOTAL COST - INCL GST		LENGTH (Deckboard Direction)						
		1200mm	2400mm	3600mm	4800mm	6000mm	7200mm	8400mm
WIDTH	1200mm	\$452.10	\$774.40	\$974.60	\$1,214.40	\$1,602.70	\$1,868.90	\$2,191.20
	2400mm	\$597.30	\$946.00	\$1,313.40	\$1,728.10	\$2,076.80	\$2,510.20	\$2,858.90
	3600mm	\$742.50	\$1,282.60	\$1,652.20	\$2,175.80	\$2,633.40	\$3,151.50	\$3,757.60
	4800mm	\$887.70	\$1,536.70	\$2,057.00	\$2,706.00	\$3,272.50	\$3,974.30	\$4,540.80
	6000mm	\$1,032.90	\$1,790.80	\$2,478.30	\$3,153.70	\$3,911.60	\$4,698.10	\$5,406.50
	7200mm	\$1,326.60	\$2,209.90	\$2,916.10	\$3,881.90	\$4,781.70	\$5,603.40	\$6,503.20
	8400mm	\$1,471.80	\$2,546.50	\$3,254.90	\$4,329.60	\$5,338.30	\$6,327.20	\$7,401.90

Includes: Framing & Clickdeck Pedestal System (200mm Finished Height)
Custom Build plan

Note: Clickdeck can be ordered for any shape,size & design

Excludes: Picture frame / Breaker board design , Delivery

Build Plan included!

DECK FRAMING PLAN

SCALE 1:25 @ A3

55mm PROFILE

1200mm — x4 (CUT FROM 1@4800)

2400mm — x6 (CUT FROM 3@4800)

3600mm — x10

4800mm — x2

6000mm — x4

ADJUSTABLE PEDESTALS

FX0 Pedestal 10-25mm — x19

NOTES:

FOOTINGS MAX 1200mm SPACING

BEARERS MAX 1200mm CENTRES

JOISTS MAX 450mm CENTRES

MAX 300mm OVERHANG/CANTILEVER

PLEASE READ THROUGH THE

CLICKDECK DESIGN GUIDE PRIOR

TO COMMENCING CONSTRUCTION

QUICK SPAN TABLE

(2.5kPa / 1.8kN PL — STANDARD RESIDENTIAL)

PROFILE	JOIST	BEARER	CANTILEVER
55x55	1050/1200*	1100/1200*	300

* MINIMUM BACK SPAN LENGTH TO BE 1/4 THE OVERHANG LENGTH

* REFERS TO CONTINUOUS SPAN

CLICKDECK

MODULAR DECKING SYSTEM

Unit 1/1821 Fernside Gully Rd,

Fernside Gully VIC 3156

1300 521 545

info@exolux.com.au

ALL DIMENSIONS TO BE


VERIFIED BY THE BUILDER

OR OWNER ON SITE

DRAWINGS SHALL NOT BE

SCALED FOR DIMENSIONS.

Build Plan

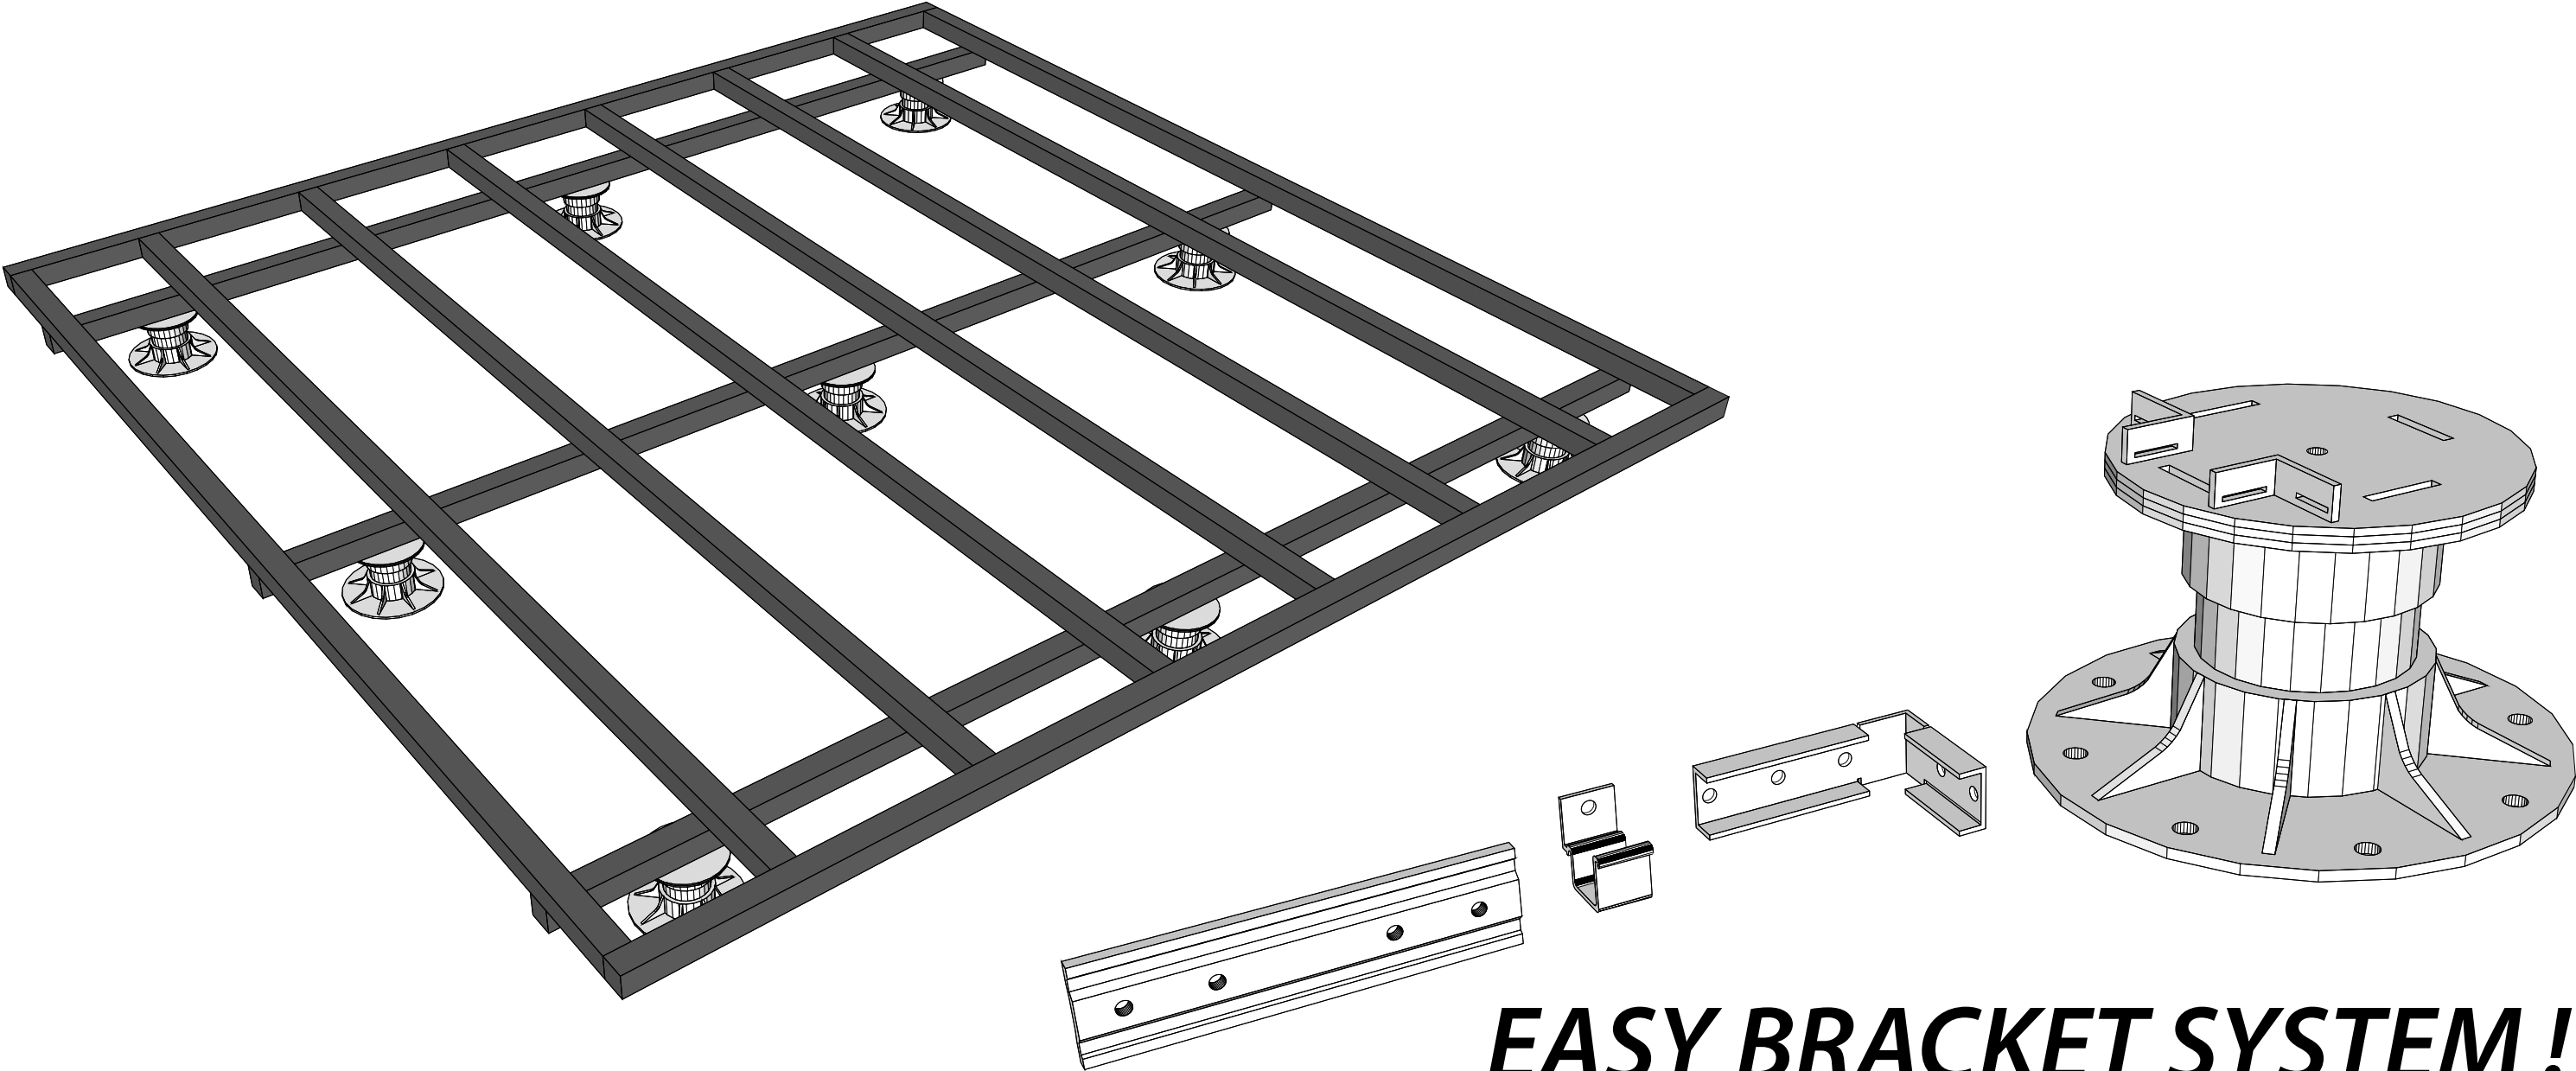

EASY BRACKET SYSTEM !